


Rev No

Revizion  
Not

Date

Signature  
Checked

## 200/250 TONS / DAY FRESH TOMATO PROCESSING LINE

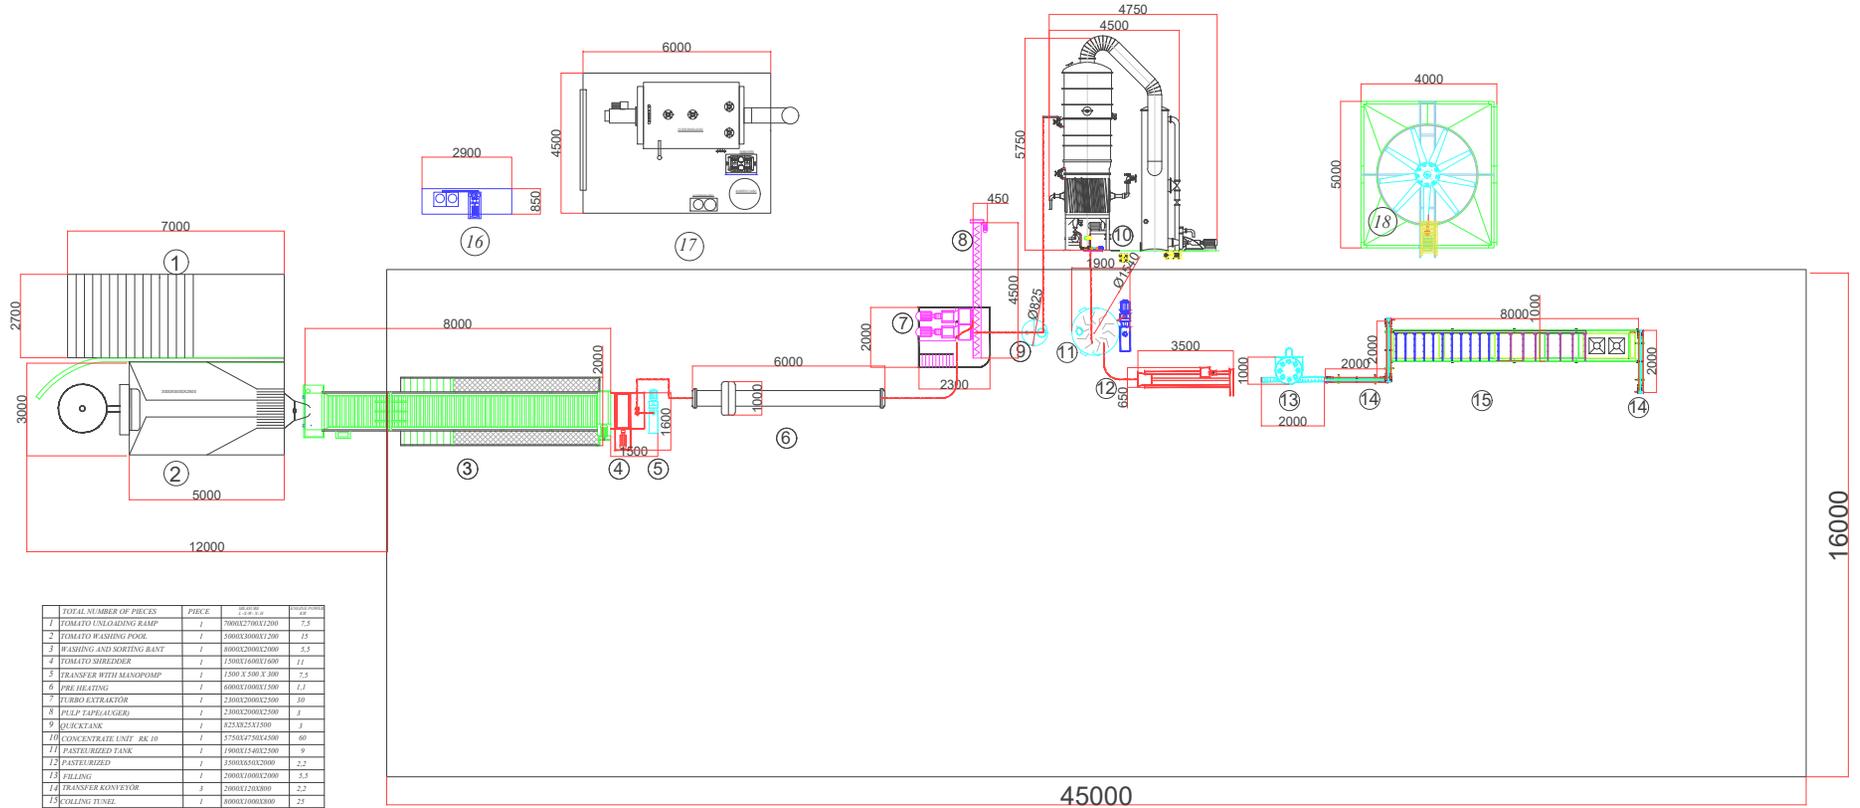

TOTAL NUMBER OF PIECES	PIECE	NO. OF PIECE	UNIT PRICE	TOTAL PRICE
1	TOMATO UNLOADING RAMP	1	7000x2700x1200	7,3
2	TOMATO WASHING POND	1	2000x3000x1200	12
3	WASHING AND SORTING BANT	1	6000x2000x2000	5,3
4	TOMATO SHREDDER	1	1300x1600x1600	11
5	TRANSFER WITH MANUPOMP	1	1300 X 500 X 300	7,3
6	PILE HEATING	1	6000x1000x1300	1,1
7	TURBO EXTRACTOR	1	2300x2000x2500	38
8	PULP EXTRACTOR	1	2300x2000x2500	1
9	QUICKTANK	1	825x825x1800	3
10	CONCENTRATE UNIT BK 10	1	5750x2500x4500	60
11	PASTEURIZED TANK	1	1900x1400x2500	9
12	PASTEURIZED	1	4500x500x2000	2,2
13	FILLING	1	2000x1000x2000	5,3
14	TRANSFER KONVEYOR	3	2000x1200x800	2,2
15	COOLING TUNEL	1	6000x1000x3000	25
16	AIR COMPRESSOR	1	2000x1000x1200	7,5
17	STEAM BOILER	1	6000x15000x2000	90
18	COOLING TOWER	1	5000x4000x3500	22
19	COLD WATER PUMP	1		22,5

ERTAŞ MAKİNA